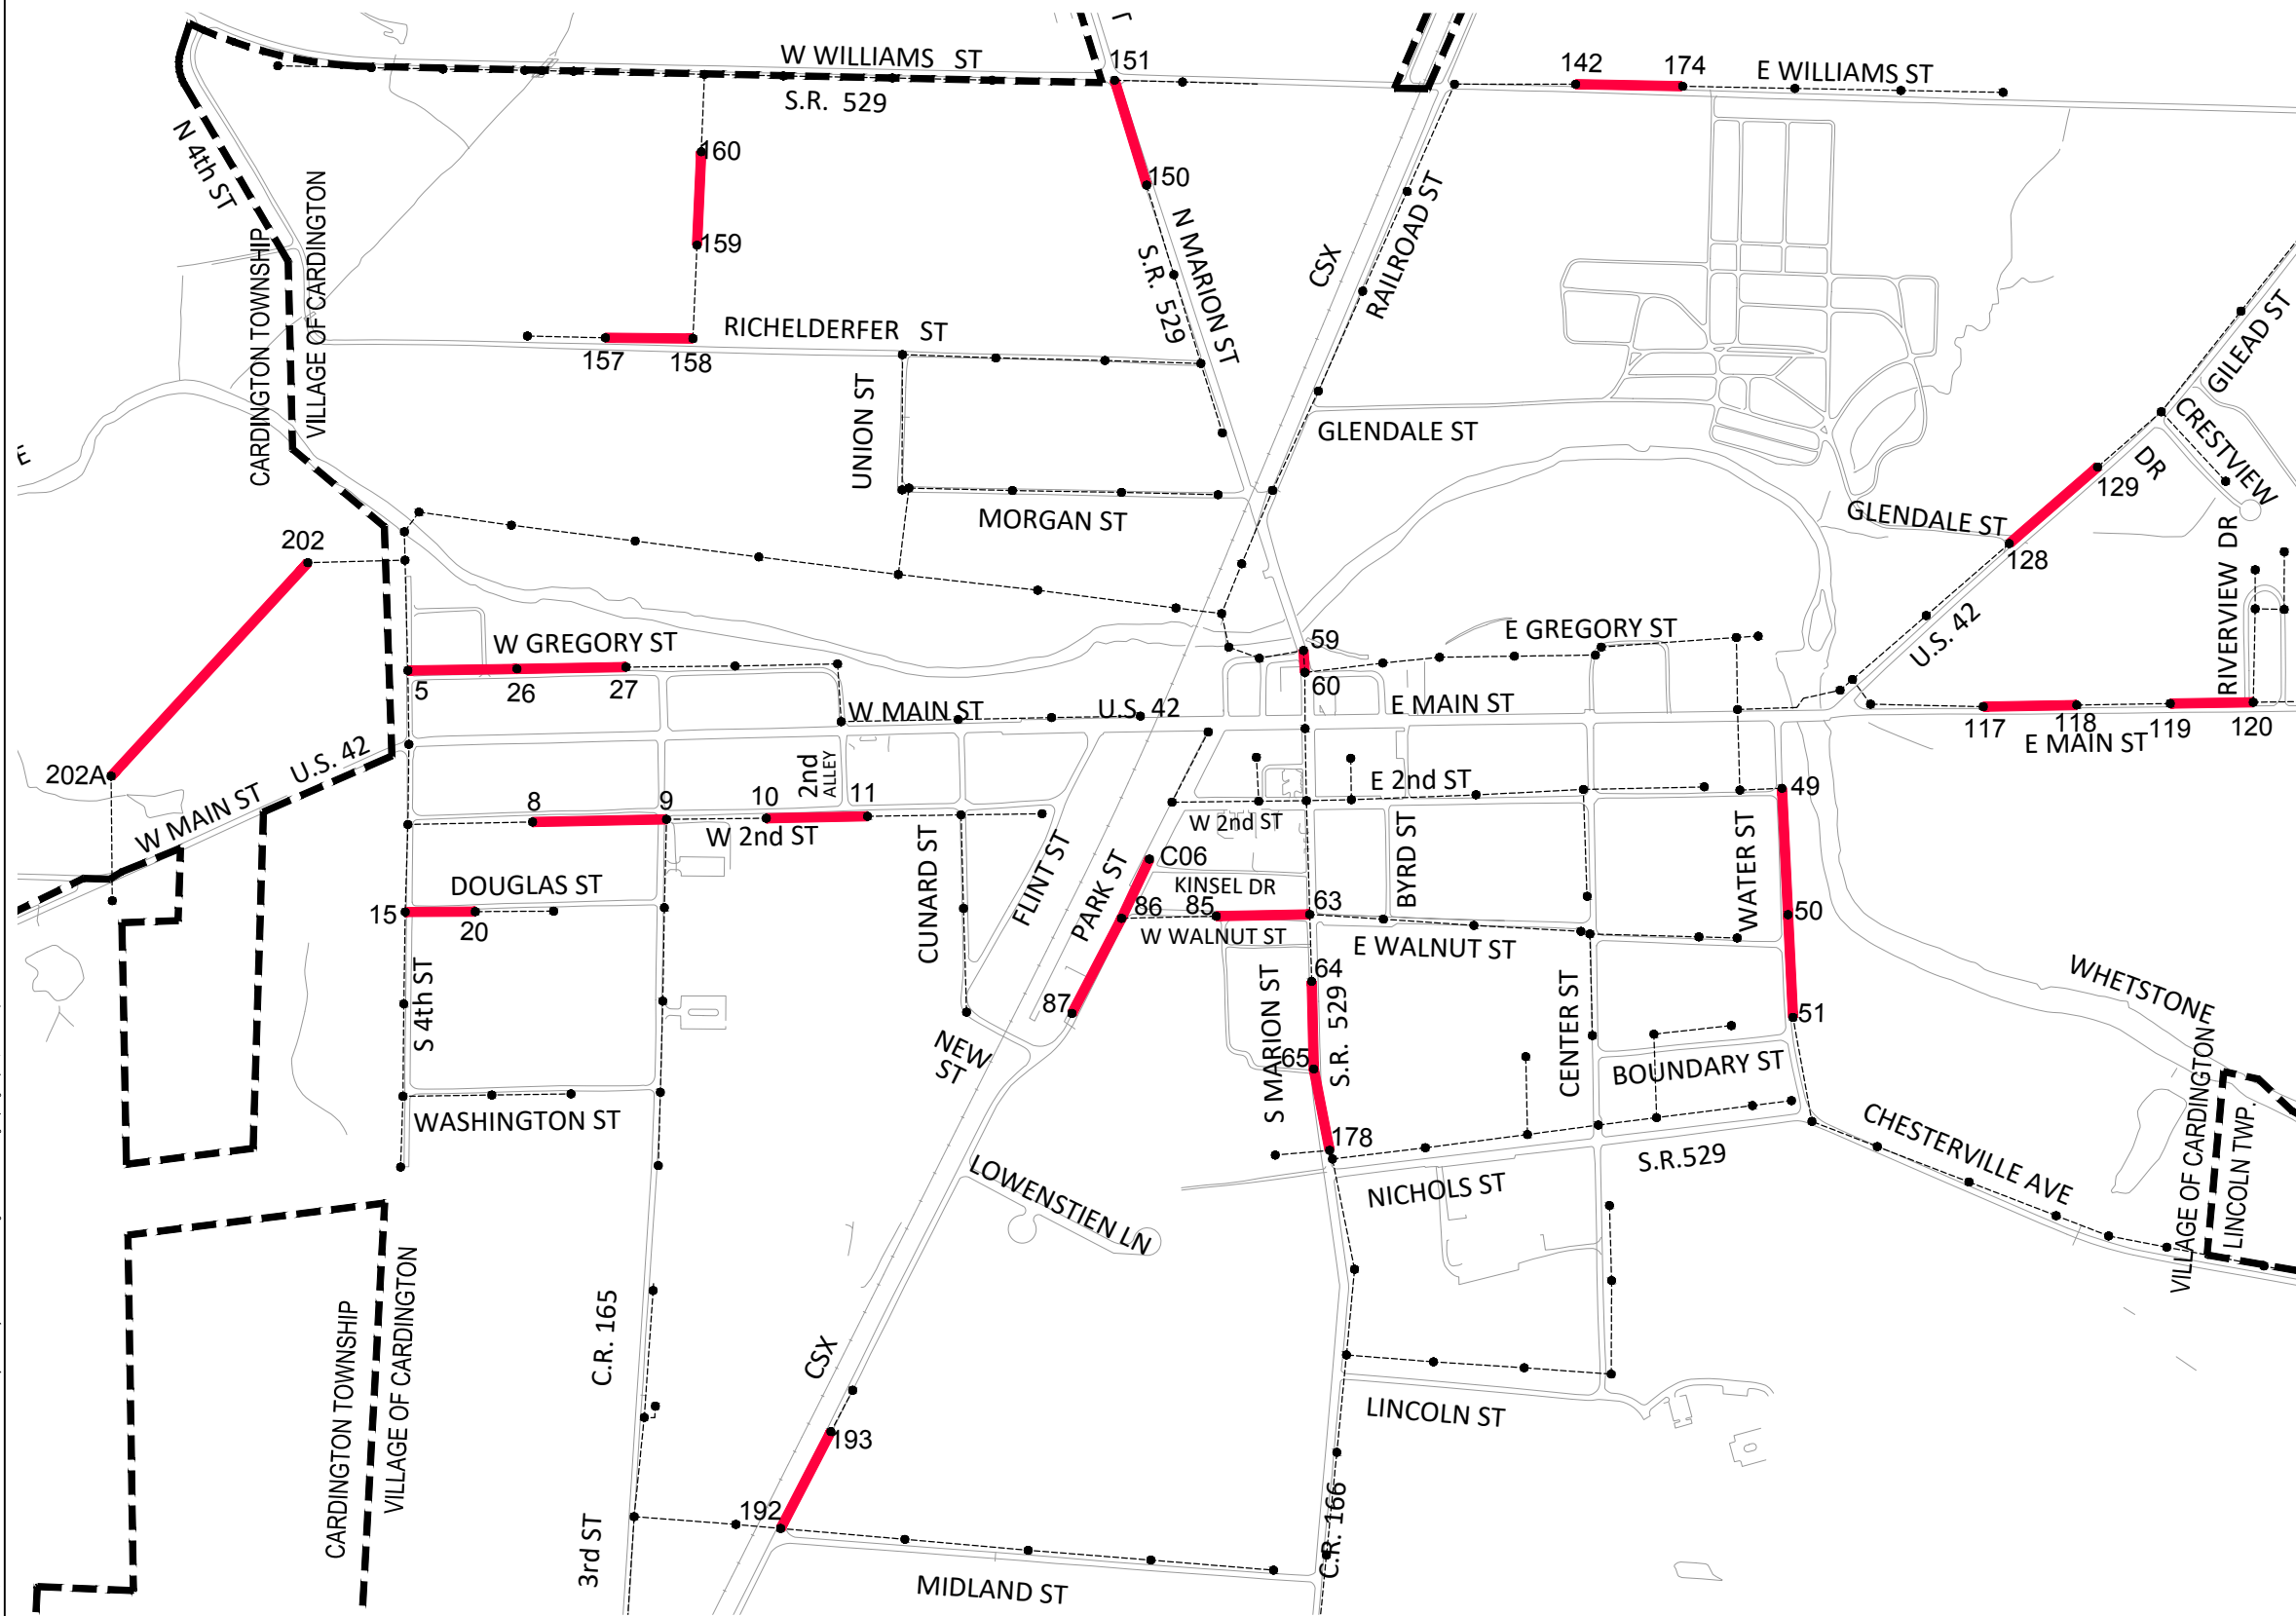

 






SANITARY SEWER LINING

VILLAGE OF CARDINGTON

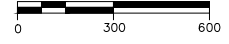


LEGEND

-  PROP CIPP SEWER LINING
-  EXISTING SANITARY SEWER
-  EXISTING SANITARY MANHOLE
-  MANHOLE IDENTIFICATION NUMBER
-  CORPORATION LIMITS



NORTH



GRAPHIC SCALE
(IN FEET)

DRAWING PATH: P:\0000_0495\0052\0160_LAR_2022_Sanitary_Sewer_Project\DOT\DWG\2222\Design\Utilities\Sheet\Utility_Mapping_Apr 26, 2023 - 4:28pm



OHM
ARCHITECTS ENGINEERS PLANNERS

388 South Main Street
Akron, Ohio 44311
330.913.1080

OHM-ADVISORS.COM